


Plan B-South Coast Planting Plan Front Yard

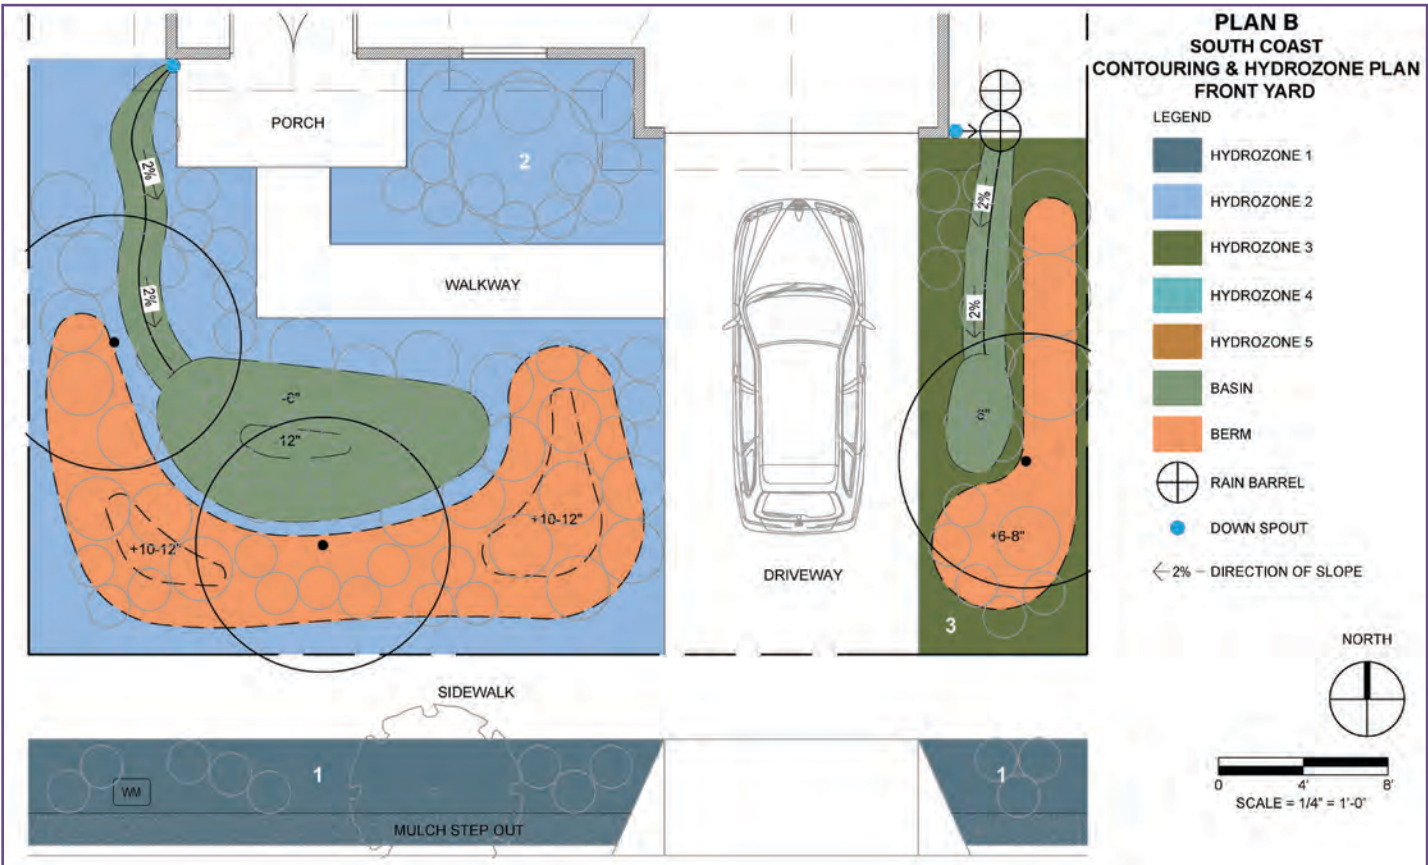

Plan B-South Coast Planting Plan Back Yard

